



SCALE

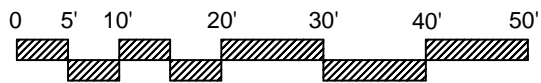

South Foyer

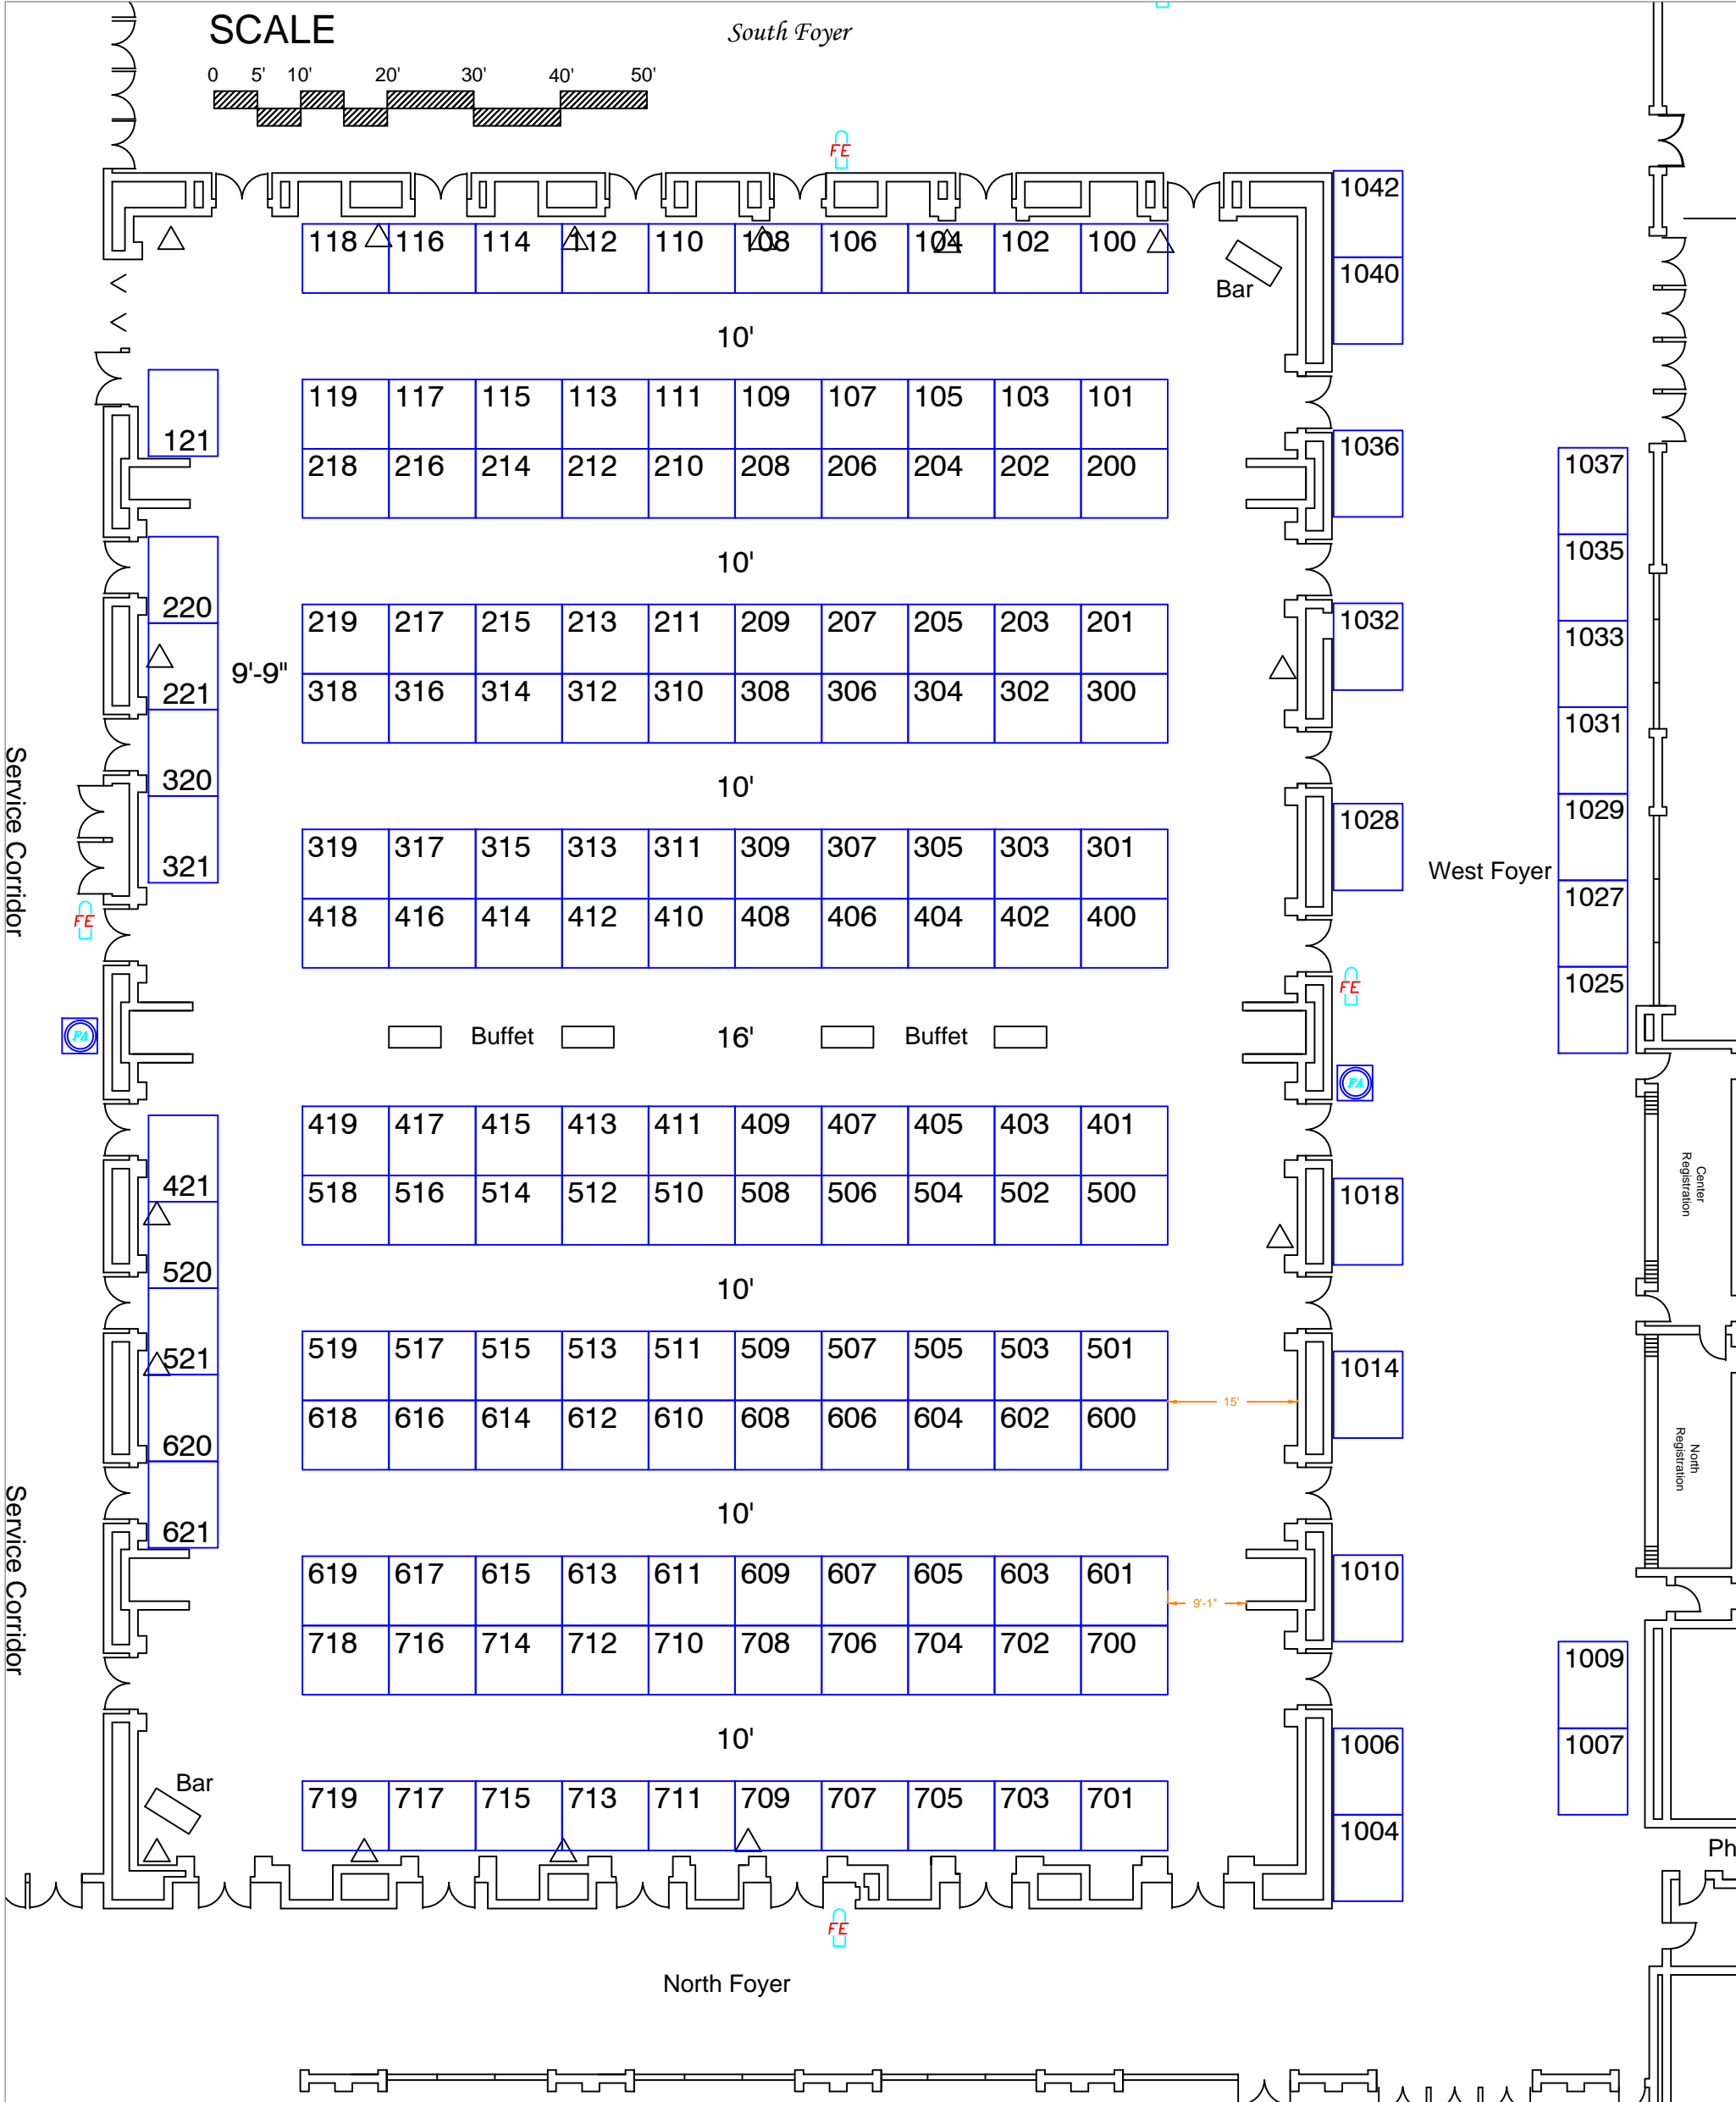

□ Buffet □ 16' □ Buffet □

- ☒ FLOOR ELECTRIC AND TELEPHONE
- ☒ FLOOR DRAIN, WATER, AND AIR
- △ TELEPHONE JACK
- FIRE HOSE CABINET
- ⊙ FIRE ALARM BOX
- ⚡ FIRE EXTINGUISHER

Inventory as of 05/03/2017

0% - 0 SqFt Rented
100% - 13,520 SqFt Available



Dimension	Size	Qty	SqFt	Rented	Available
8'x10'	80	169	13,520	0	169
Totals:		169	13,520	0	169

Every effort has been made to ensure the accuracy of all information contained on this floor plan. However, no warranties, either expressed or implied are made with respect to this floor plan. If the location of building columns, utilities or other architectural components of the facility is a consideration in the construction of an exhibit, it is the sole responsibility of the exhibitor to physically inspect the facility to verify all dimensions and locations.

West Coast Produce Expo 2018

Facility: JW Marriott Desert Springs	Drawn By: Tim Navratil
City & State: Palm Desert, CA	Show Number: 12301-6-18
Room Location: Desert Ballroom	Revised: 5-3-17
A.E.	Drawing File:

- Legend:
- ☒ FLOOR ELECTRIC AND TELEPHONE
 - ☒ FLOOR DRAIN, WATER, AND AIR
 - △ TELEPHONE JACK
 - FIRE HOSE CABINET
 - ⊙ FIRE ALARM BOX
 - ⚡ FIRE EXTINGUISHER